


Pond or lake installations are typically not permitted. Such installations are considered as a last resort and need approval from the Fire Marshal.

NOTE: ACCEPTABLE FILL ALTERNATIVES ARE WELL CONNECTION WITH FLOAT CONTROL OR CONSTANT FLOW THROUGH SUPPLY.

Large diameter hydrant opening shall be installed no higher than the top of the tank. Ideally the top of the hydrant shall be equal in elevation to the bottom of the tank.

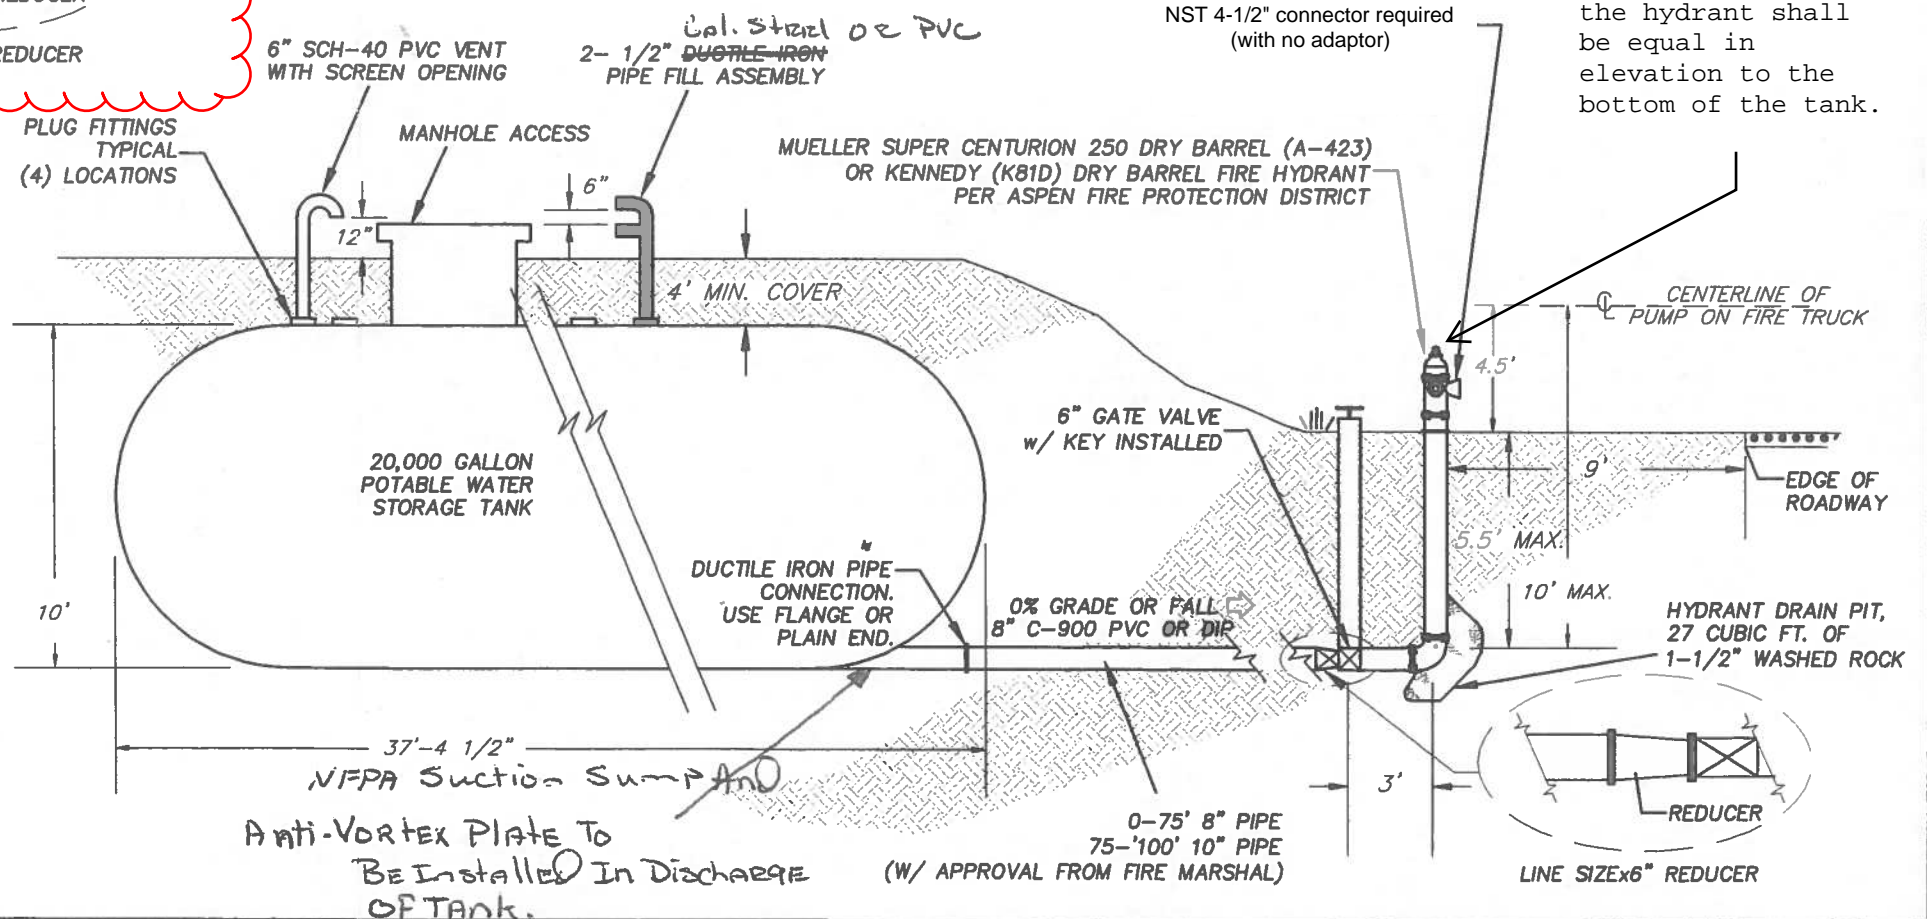

SCHMUESER | GORDON | MEYER  
ENGINEERS & SURVEYORS

SCHMUESER GORDON MEYER  
118 W. 6TH STREET, SUITE 200  
GLENWOOD SPRINGS, COLORADO 81601  
(970) 945-1004 FAX (970) 945-5948  
ASPEN, COLORADO (970) 925-6727  
E-mail: engineer@sgm-inc.com

NUM-BER	REVISION	DATE	BY

ASPEN FIRE PROTECTION DISTRICT  
DRY HYDRANT INSTALLATION

Job No. \_\_\_\_\_  
Drawn by: JK  
Date: 09-03-04  
QC: \_\_\_\_\_ PE: DWG  
File: HYDRANTINSTALL

1  
OF